

Kaiser Center Garage
Tandem Space Policies and Procedures for
University of California, Office of the President

Administration

- Hang tags

All tandem parkers will be issued specially marked hangtags identifying cars as an authorized tandem space vehicle.

- License plates

All tandem parkers will be required to submit a "tandem space application" which will include ALL license plates associated with each individual parker. Any addition and subtraction of authorized license plates will be the responsibility of the vehicle owner. All penalties (see below) will apply regardless of authorization and out of date information.

Monitoring

The garage will be monitored several times each day, by parking and building management personnel, to verify the following:

1. Cars parked in designated tandem stalls (see attached for location of designated tandem stalls) are authorized based on hang tags and license plate verification.
2. Cars parked in other areas of the garage (reserved stalls, short term spaces, "Green spaces", etc.) are NOT tandem space vehicles.

Violations/penalties

Any car parked in a tandem space that is not authorized will be towed at the vehicle owner's expense immediately.

Confirmed tandem space vehicles that are parked in a different section of the garage will have the following penalties assessed:




1. First offense-Courtesy notice and warning of violation
2. Second offense-Violation notice and financial penalty of difference between tandem space monthly rate and current regular monthly rate.
3. Third offense-Difference between tandem space rate and current regular monthly rate and immediate towing of vehicle at vehicle owner's expense.
4. Fourth offense-Immediate towing of vehicle at owners expense and permanent revocation of tandem space account.


By signing below, I acknowledge that I have read, and accept the terms above, and that I am authorized to accept these terms on behalf of University of California, Office of the President.

Signature, and Printed Name,

Title

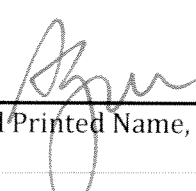Date


  

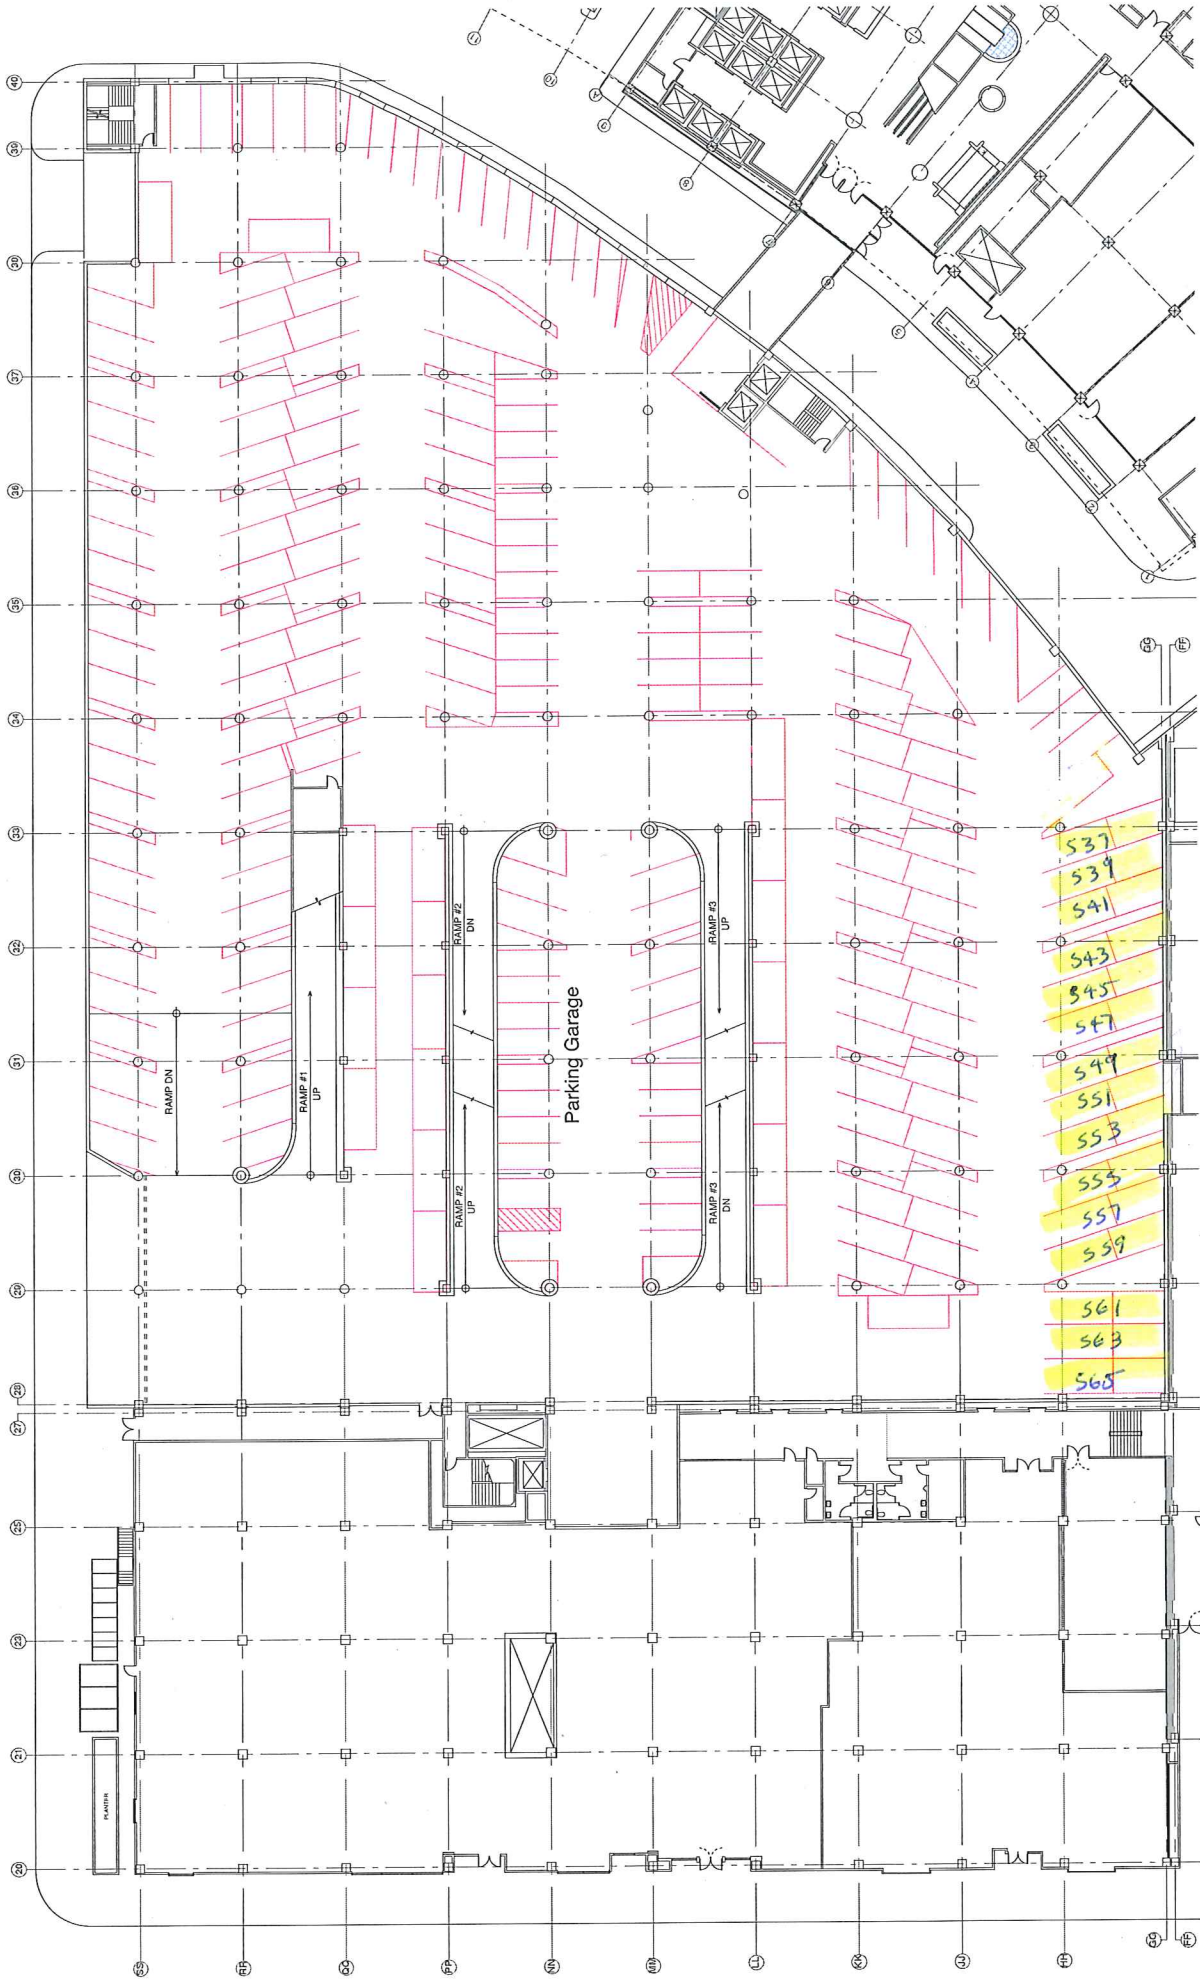

REVISIONS BY _____
 Date: 11.15.12
 Scale: 1/8" = 1'-0"
 Drawn: ESG
 Job: _____
 Sheet: _____
AP.3

GLASS Associates, Inc.
 architecture & planning
 515 Seventh Street
 San Francisco, CA 94103
 T: 415.774.1141
 F: 415.774.1141
 © 2012 GLASS Associates, Inc.
 architecture & planning

**Garage Level C
 Parking Plan**

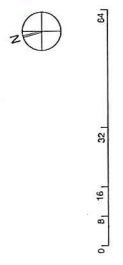

GARAGE PARKING LAYOUT
KAISER CENTER
 300 Lakeside Drive
 Oakland, CA 94612